



**TOWNSHIP 8 NORTH, RANGE 42 EAST BOISE MERIDIAN
A PORTION OF SECTION 24
FREMONT COUNTY, IDAHO**

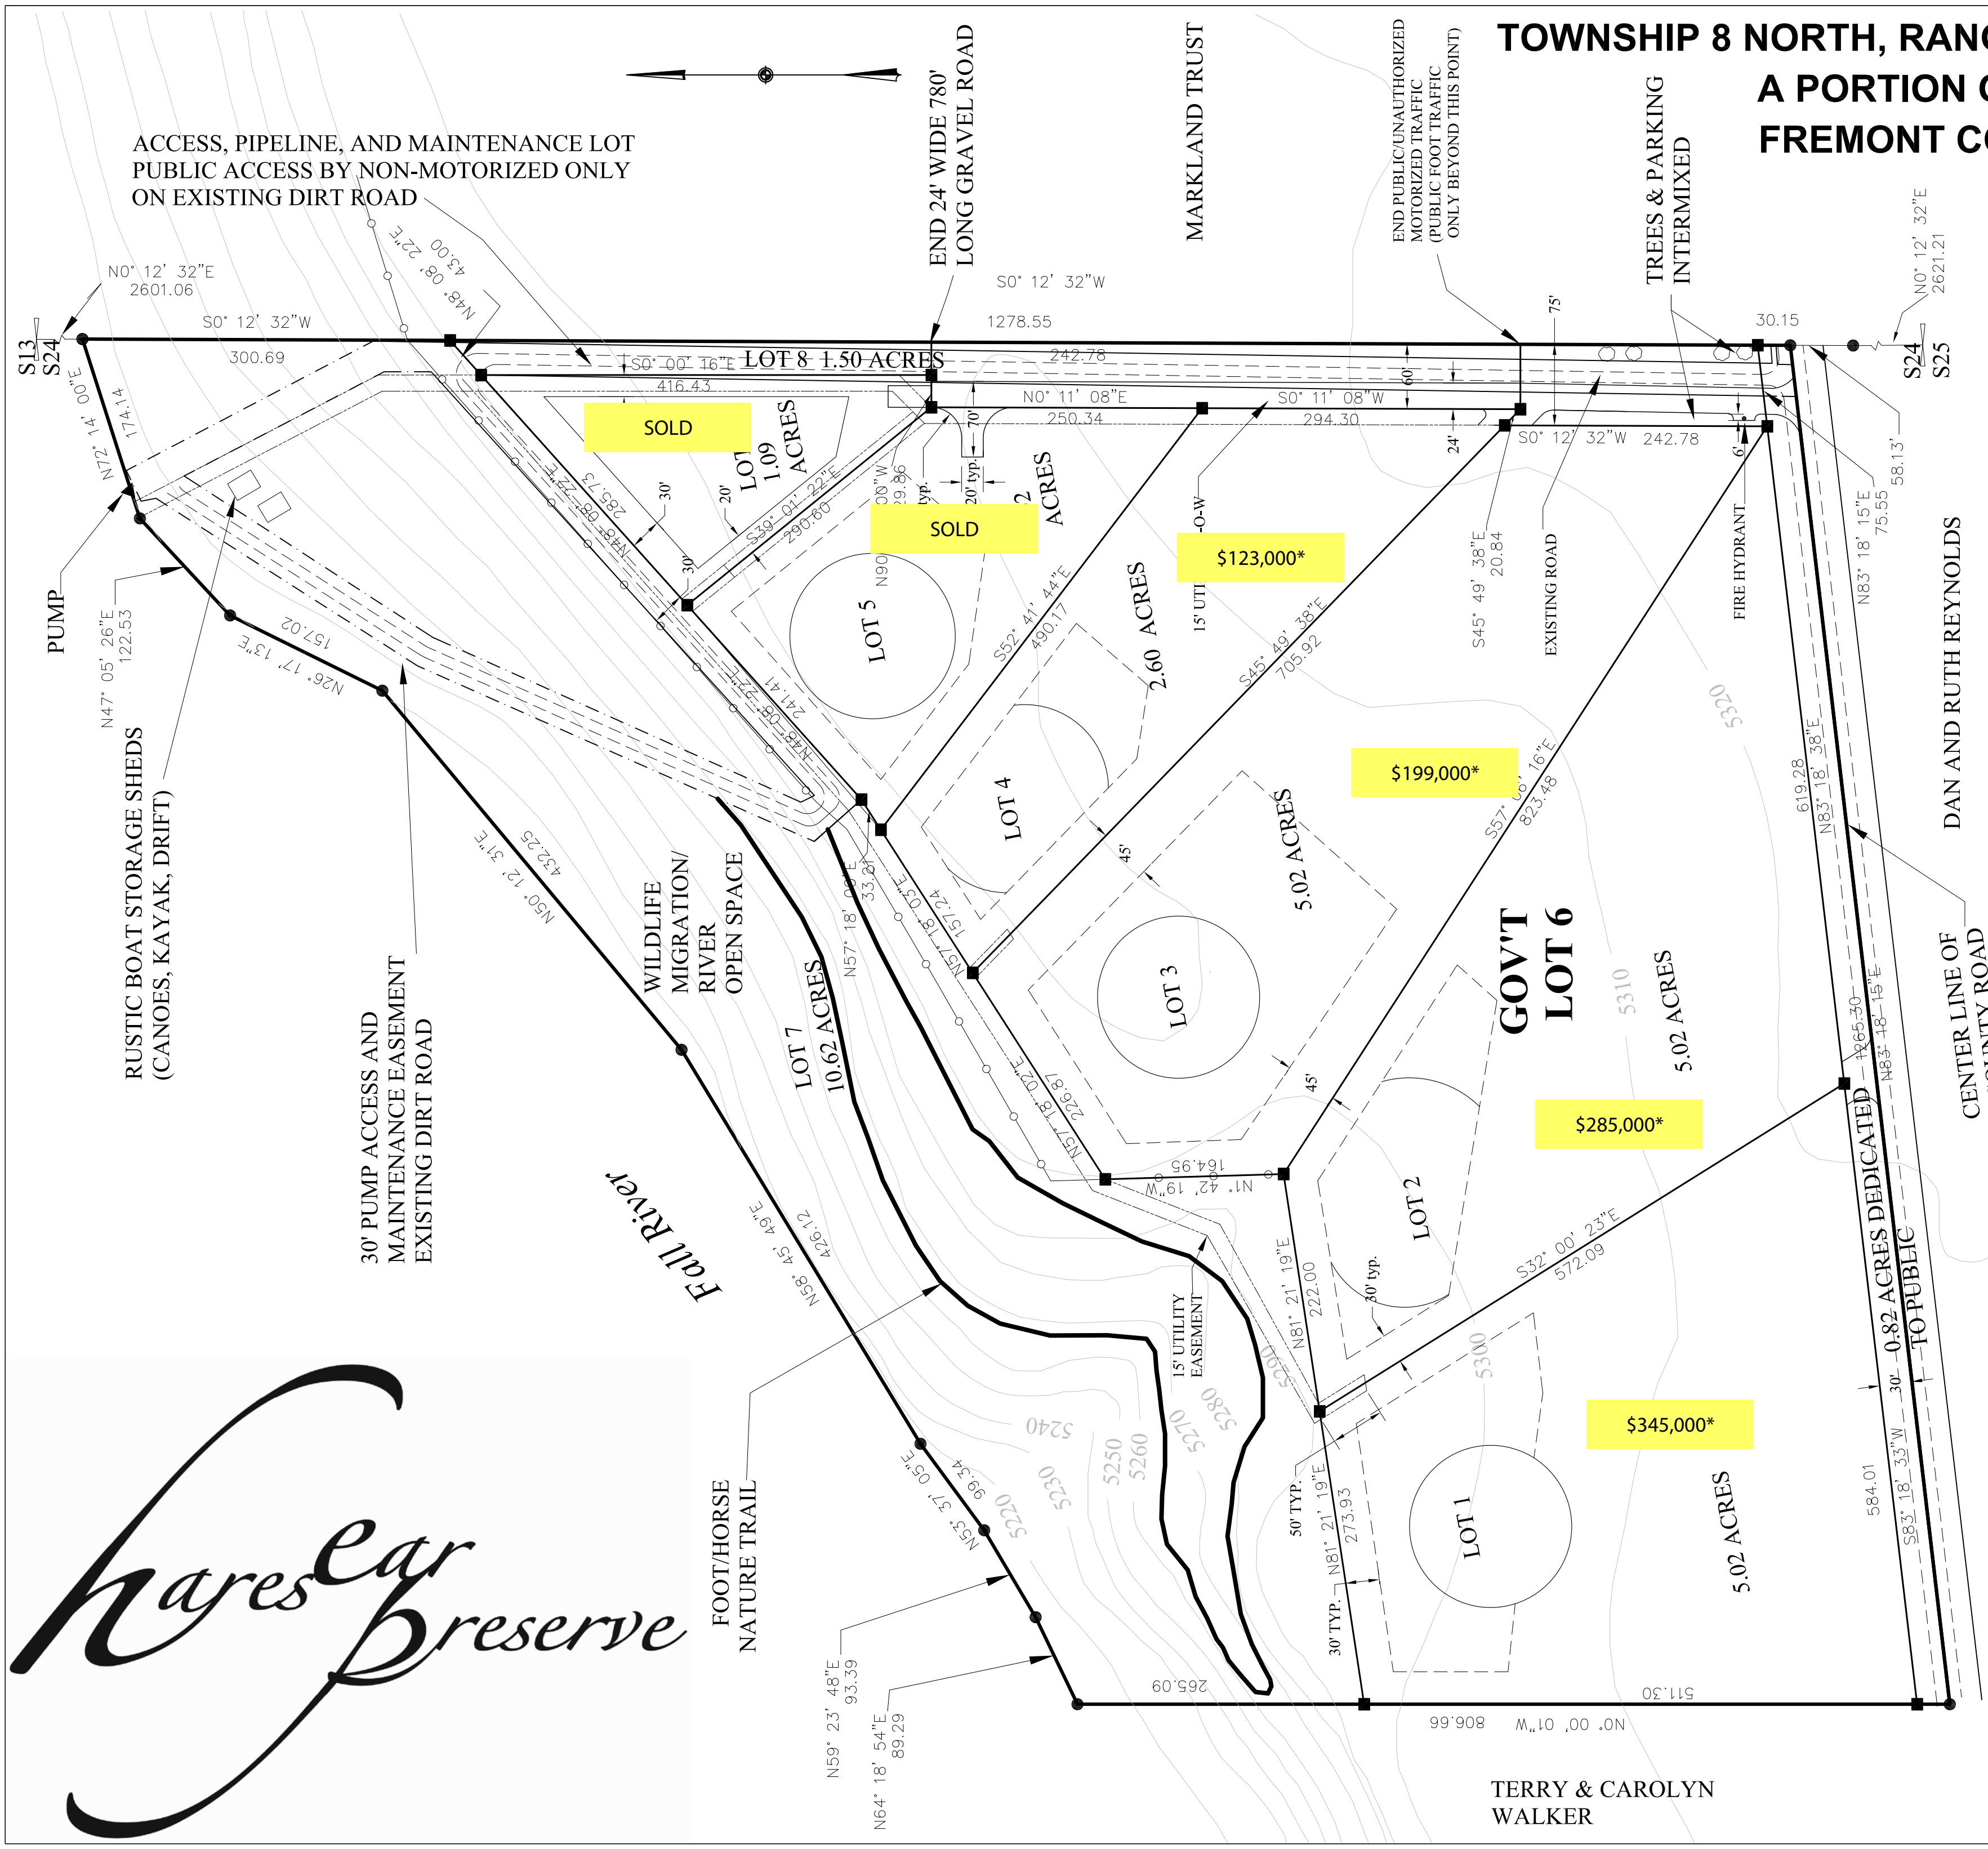

* Prices are dated as of 6/1/2013.
* Prices are for reference only and subject to change. As lots sell prices are likely to increase.

- LEGEND**
- MONUMENT FOUND
 - SET 8" PLASTIC CAP ON 30" RE-BAR MARKED KF ADAMS PLS 5497
 - Building Envelope
 - Secondary Building Envelope for Outbuildings Only
 - Existing Fence
 - Utility Right of Way
 - - - Maintenance Easement

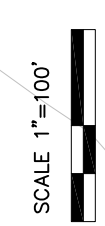

FINAL PLAT
SHEET 2 OF 2

ADAMS SURVEYING, LLC
253 Ft. Henry Loop
Rexburg, ID 83440
208-359-2237

TERRY & CAROLYN
WALKER